


**HUMBOLDT  
UTILITIES**

**INSTALLATION GUIDE  
OVERHEAD RESIDENTIAL  
SERVICE METERING**


DATE: 2/27/97

STANDARD  
NUMBER

M8-12R

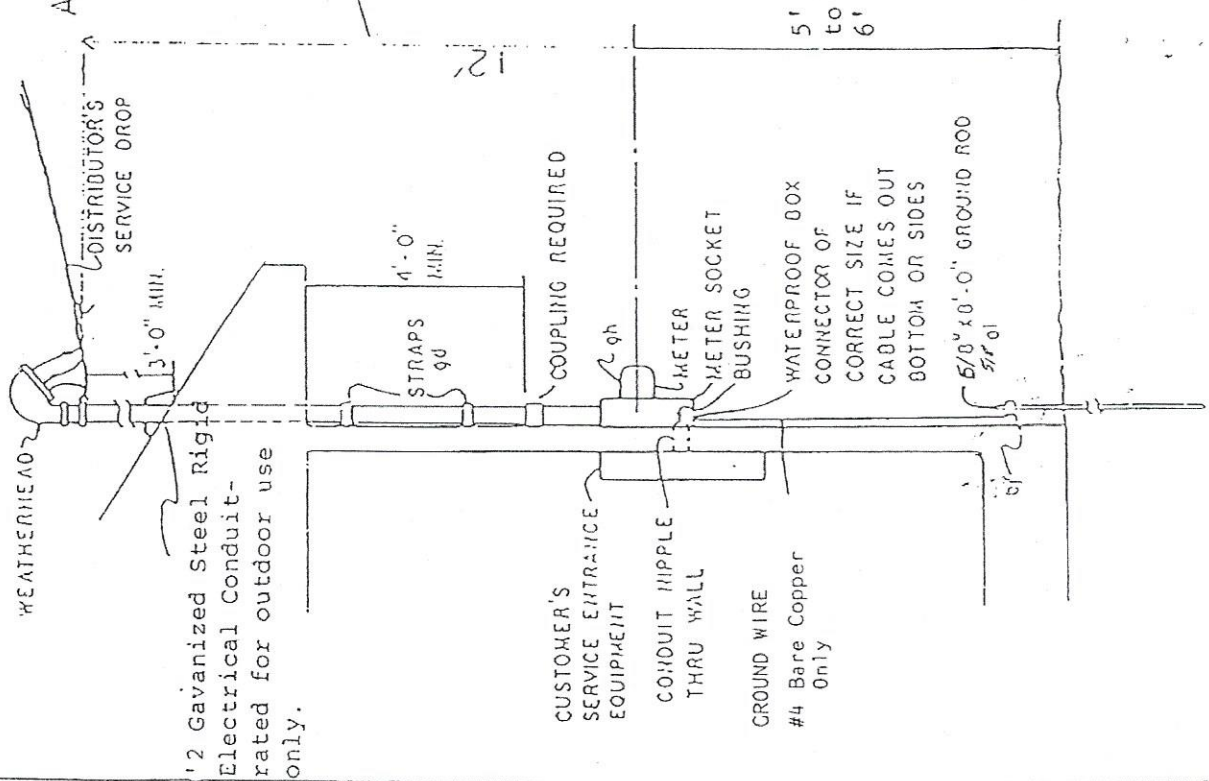


ATTACHMENT POINT

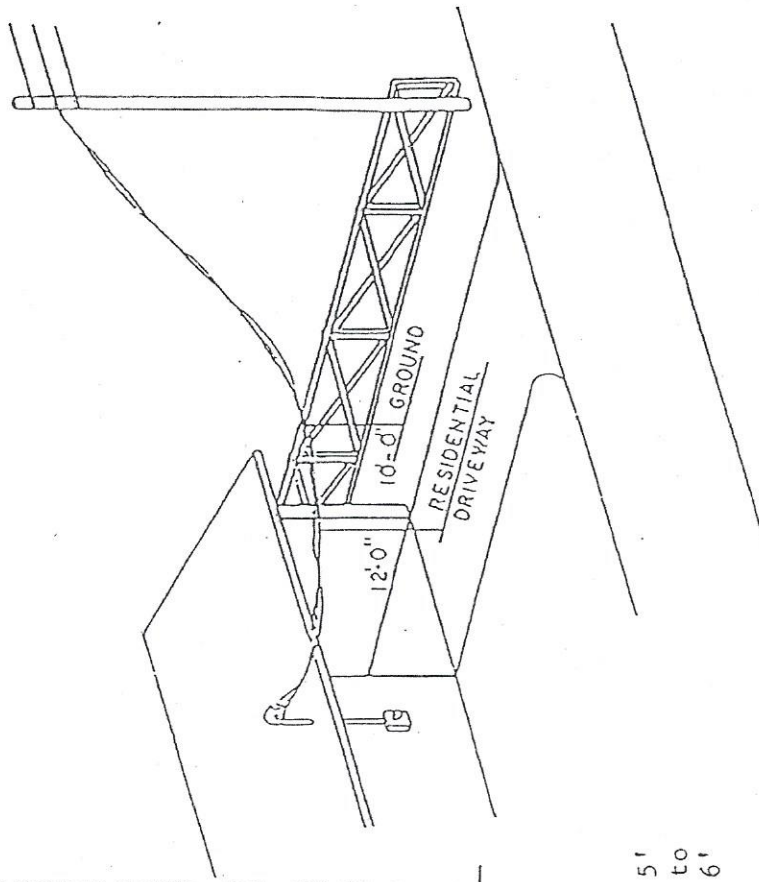

12

5'  
to  
6'

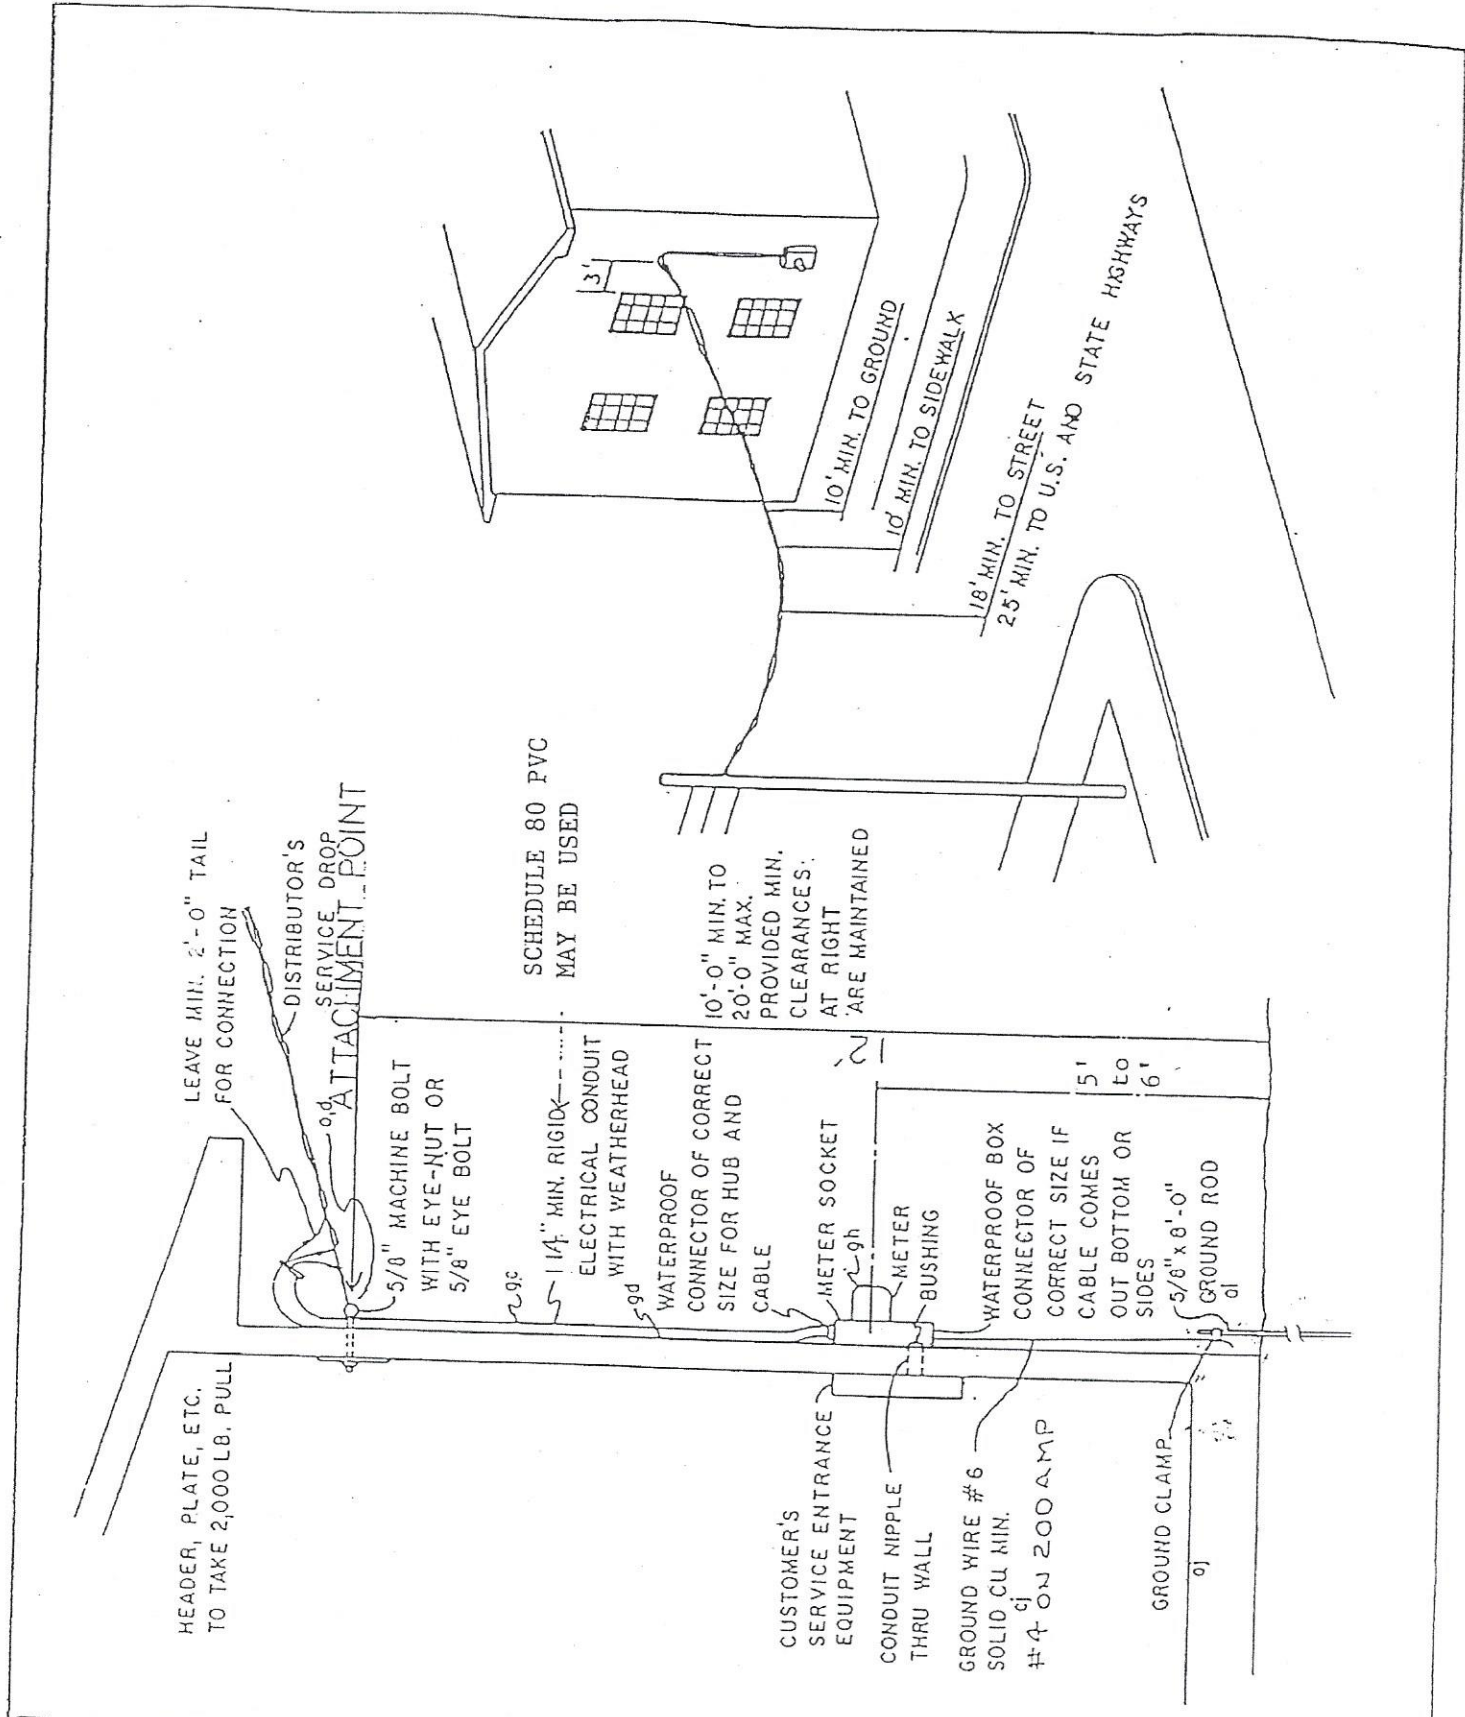

LEAVE MIN. 2'-0" TAIL FOR CONNECTION

DISTRIBUTOR'S SERVICE DROP ATTACHMENT POINT

5/8" MACHINE BOLT WITH EYE-NUT OR 5/8" EYE BOLT

SCHEDULE 80 PVC MAY BE USED

1 1/4" MIN. RIGID ELECTRICAL CONDUIT WITH WEATHERHEAD

WATERPROOF CONNECTOR OF CORRECT SIZE FOR HUB AND CABLE

10'-0" MIN. TO 20'-0" MAX. PROVIDED MIN. CLEARANCES AT RIGHT ARE MAINTAINED

CUSTOMER'S SERVICE ENTRANCE EQUIPMENT

CONDUIT NIPPLE THRU WALL

GROUND WIRE #6 SOLID CU MIN. #4 ON 200 AMP

GROUND CLAMP

METER SOCKET

METER BUSHING

WATERPROOF BOX CORRECT SIZE IF CABLE COMES OUT BOTTOM OR SIDES

5/8" x 8'-0" GROUND ROD

9c

9d

9e

9jx</